


Title:




Vertical boarded V groove timber
inlay (veneered)

DWG No.


Notes:

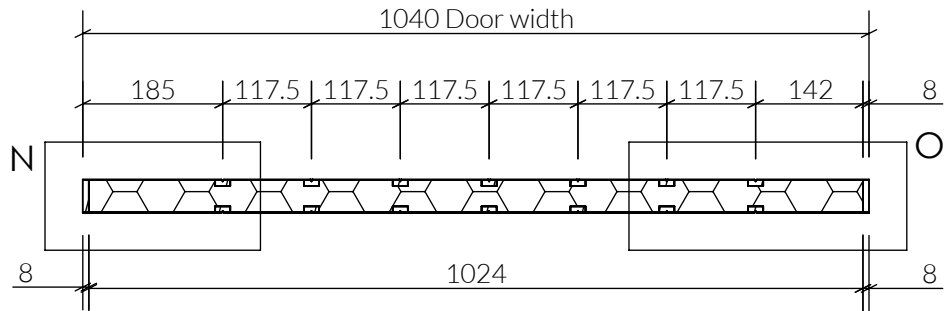

SECTION A-A
SCALE 1:10

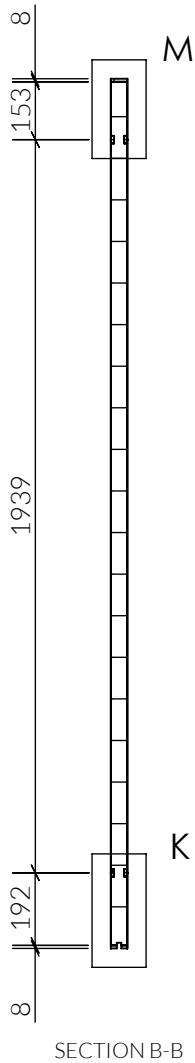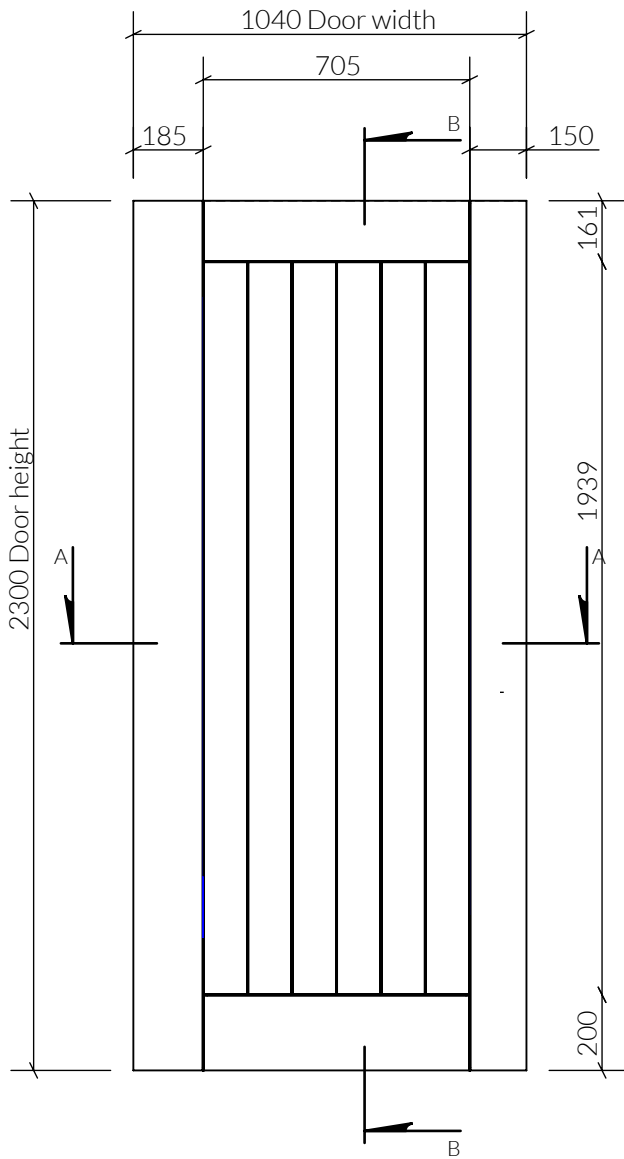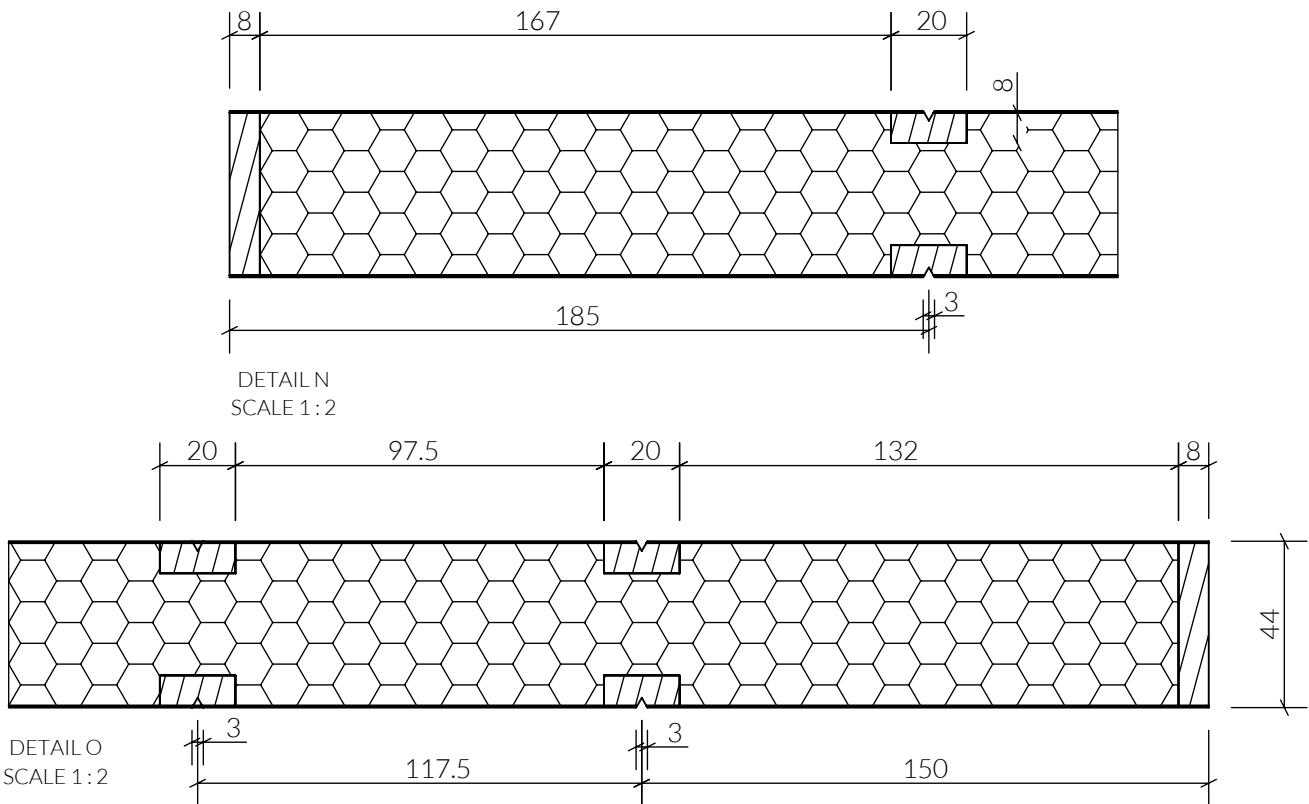


SECTION B-B

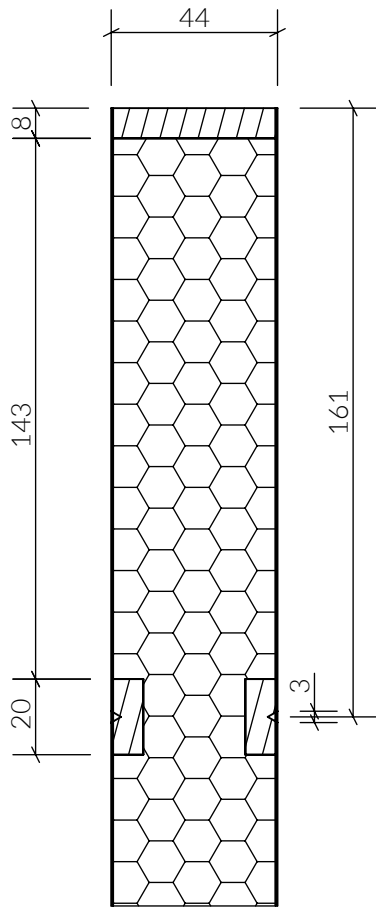

DETAIL M
SCALE 1:2

See Mortise Detail drawing:
Bottom Groove Mortise_R1

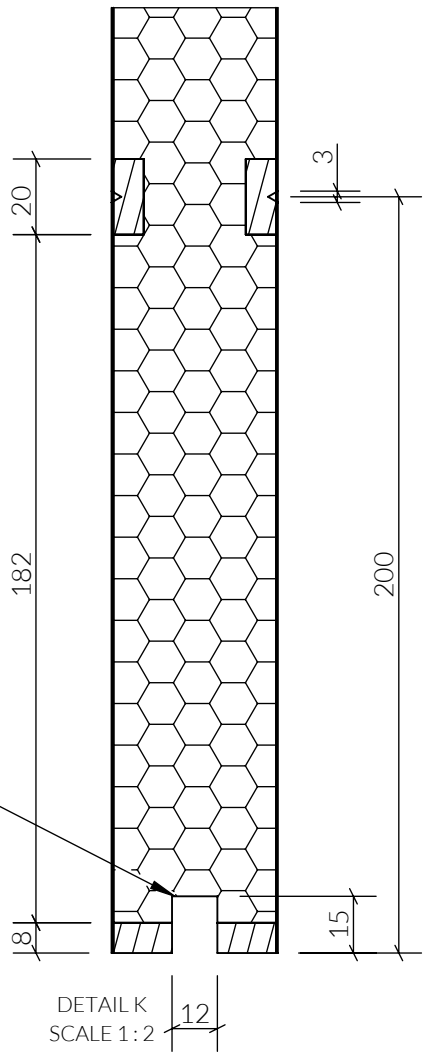

DETAIL K
SCALE 1:2

Revision:

Scale@various

Sheet 1 of 1

	NAME	SIGNATURE	DATE
DRAWN			
APPV'D			
CHK'D			

TOLERANCES:
LINEAR PART: ± 0.2
LINEAR ASSEMBLY: ± 0.3
ANGULAR: ± 0.5

DO NOT SCALE DRAWING
3RD ANGLE

UNLESS OTHERWISE SPECIFIED: DIMENSIONS ARE IN MM

Drawing is confidential & copyright material of
Royde & Tucker Ltd 2022 T/A Portman Pocket
Doors. It must not be reproduced or distributed
in whole or in part without the express written
permission of the owner.

DO NOT SCALE FROM THIS DRAWING.